


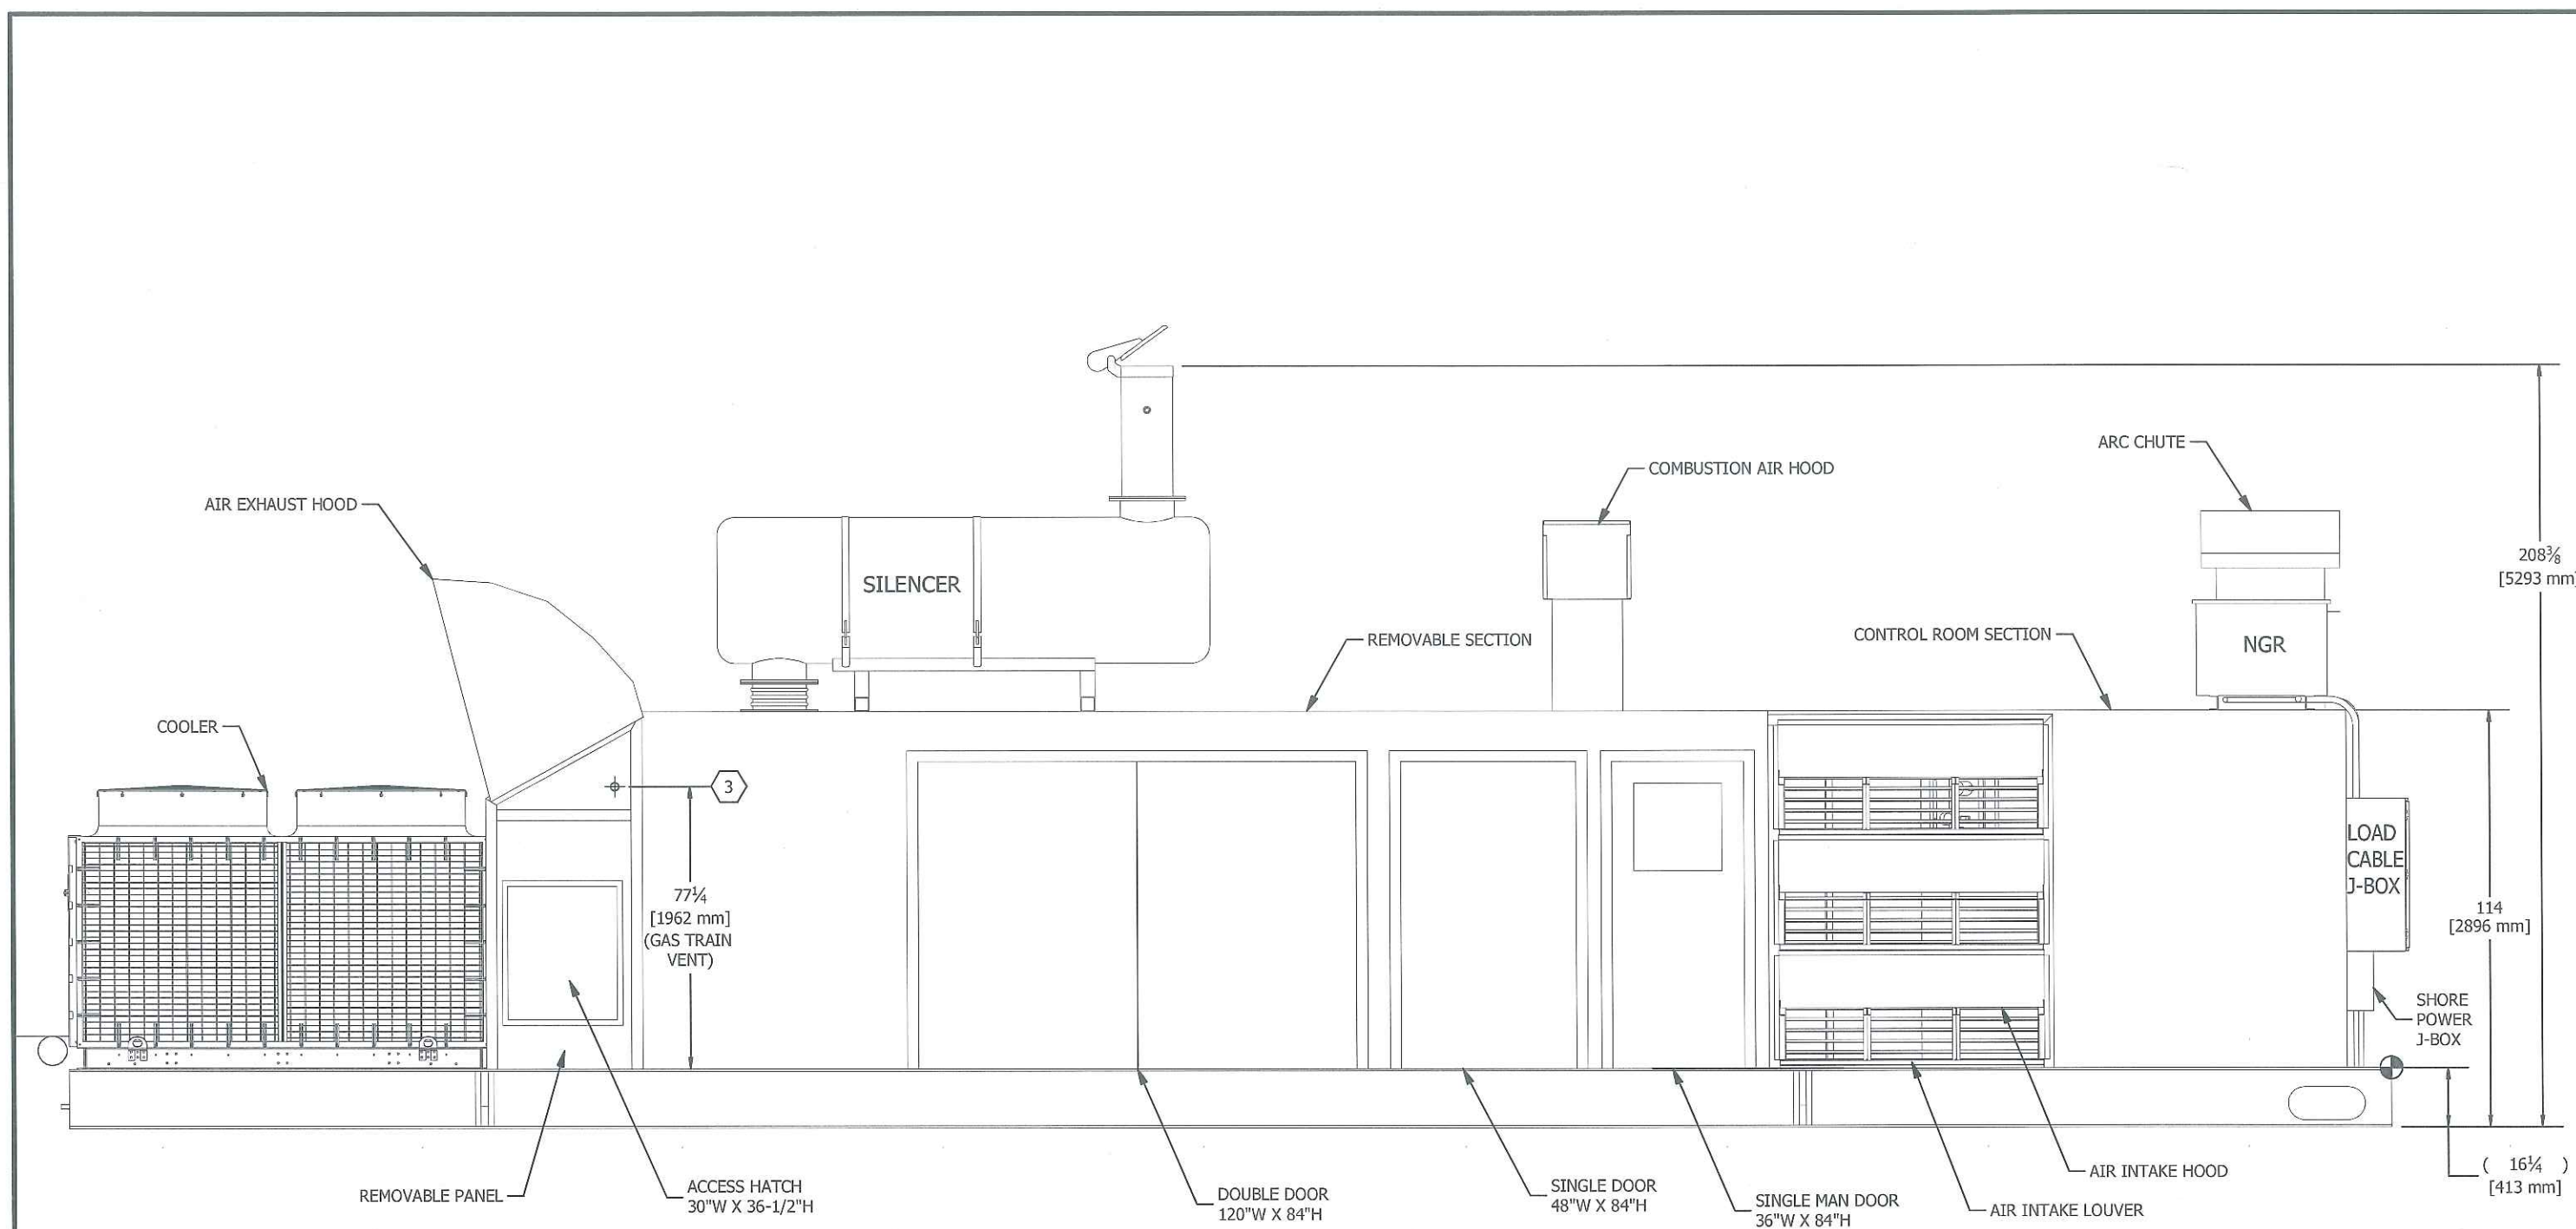

PROFESSIONAL ENGINEER ALBERTA

 GLEN D. O'CALLAGHAN

 4 May 2016

DATE 7/27/2015		SCALE DO NOT SCALE		ATCO POWER CANADA LTD. DISTRIBUTED GENERATION PROJECT PJE1500S GE JENBACHER JGS 420	 CALGARY, ALBERTA CANADA			
DRAWN BY TBG		CHECKED BY DA					APPROVED BY RH	
PROJECT MANAGER M. ZMUDZKI		PROJECT ENGINEER DA						
CUSTOMER PO ATPO 308328; 308129								
DIMS IN INCHES UNLESS OTHERWISE NOTED				APEGA PERMIT P11960	ORDER NO 198/298/490/511/591	WORK ORDER E002066-01 TO 10		
DWG NO E002066-201				SHT 7		REV 1		